


Shadow trim plasterboard solution

The gypsum for a shadow detail joint can be rendered in the same way as the Mono Acoustic panels, or it can be painted.

As wood is a material that can expand and contract depending on temperature and humidity changes, Rockfon advises against using this material. Rockfon discourages the use of this material in this type of configuration.

Joint filling: filler -> tape -> filler -> Elegant Render

1. Rockfon® Mono® Acoustic panel
2. Chicago Metallic™ Monolithic main runner T35
3. Chicago Metallic™ Monolithic cross furring channel
4. Nonius Hanger
5. Standard screw
6. Fastening washer
7. Intersection Bracket
8. Plaster board
9. Rockfon® Mono® Acoustic Tape
10. Rockfon® Mono® Acoustic Filler
11. Rockfon® Mono® Acoustic Elegant Render
12. C Wall angle
13. External corner bead

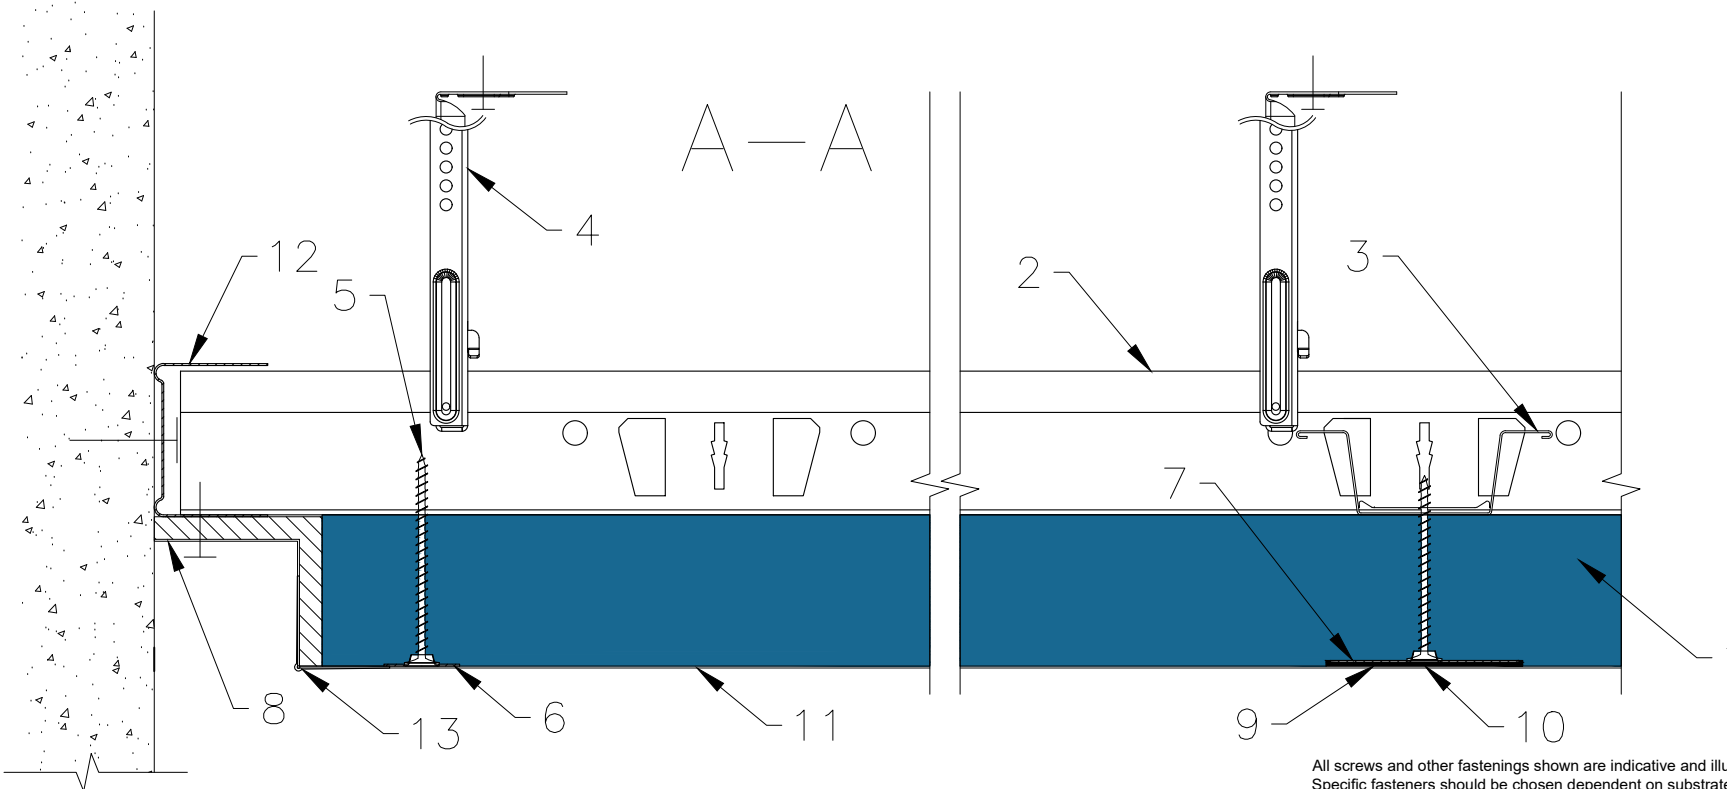

All screws and other fastenings shown are indicative and illustrative only.
Specific fasteners should be chosen dependent on substrates and materials being used.

Information:

Rockfon Mono FE
Perimeter Detail
Plaster board shadow trim

Date:

06-07-2023

Drawing No.:

SCA-02-T35-FE-13

Contact information:

info@rockfon.dk

Drawing Type:

TECHNICAL

Drawn by:

OPTS

Scale:

1:2

Revision No.:

1



We kindly draw your attention to the fact that the above drawings should be considered as guidelines and therefore are without responsibility on the part of Rockfon.